


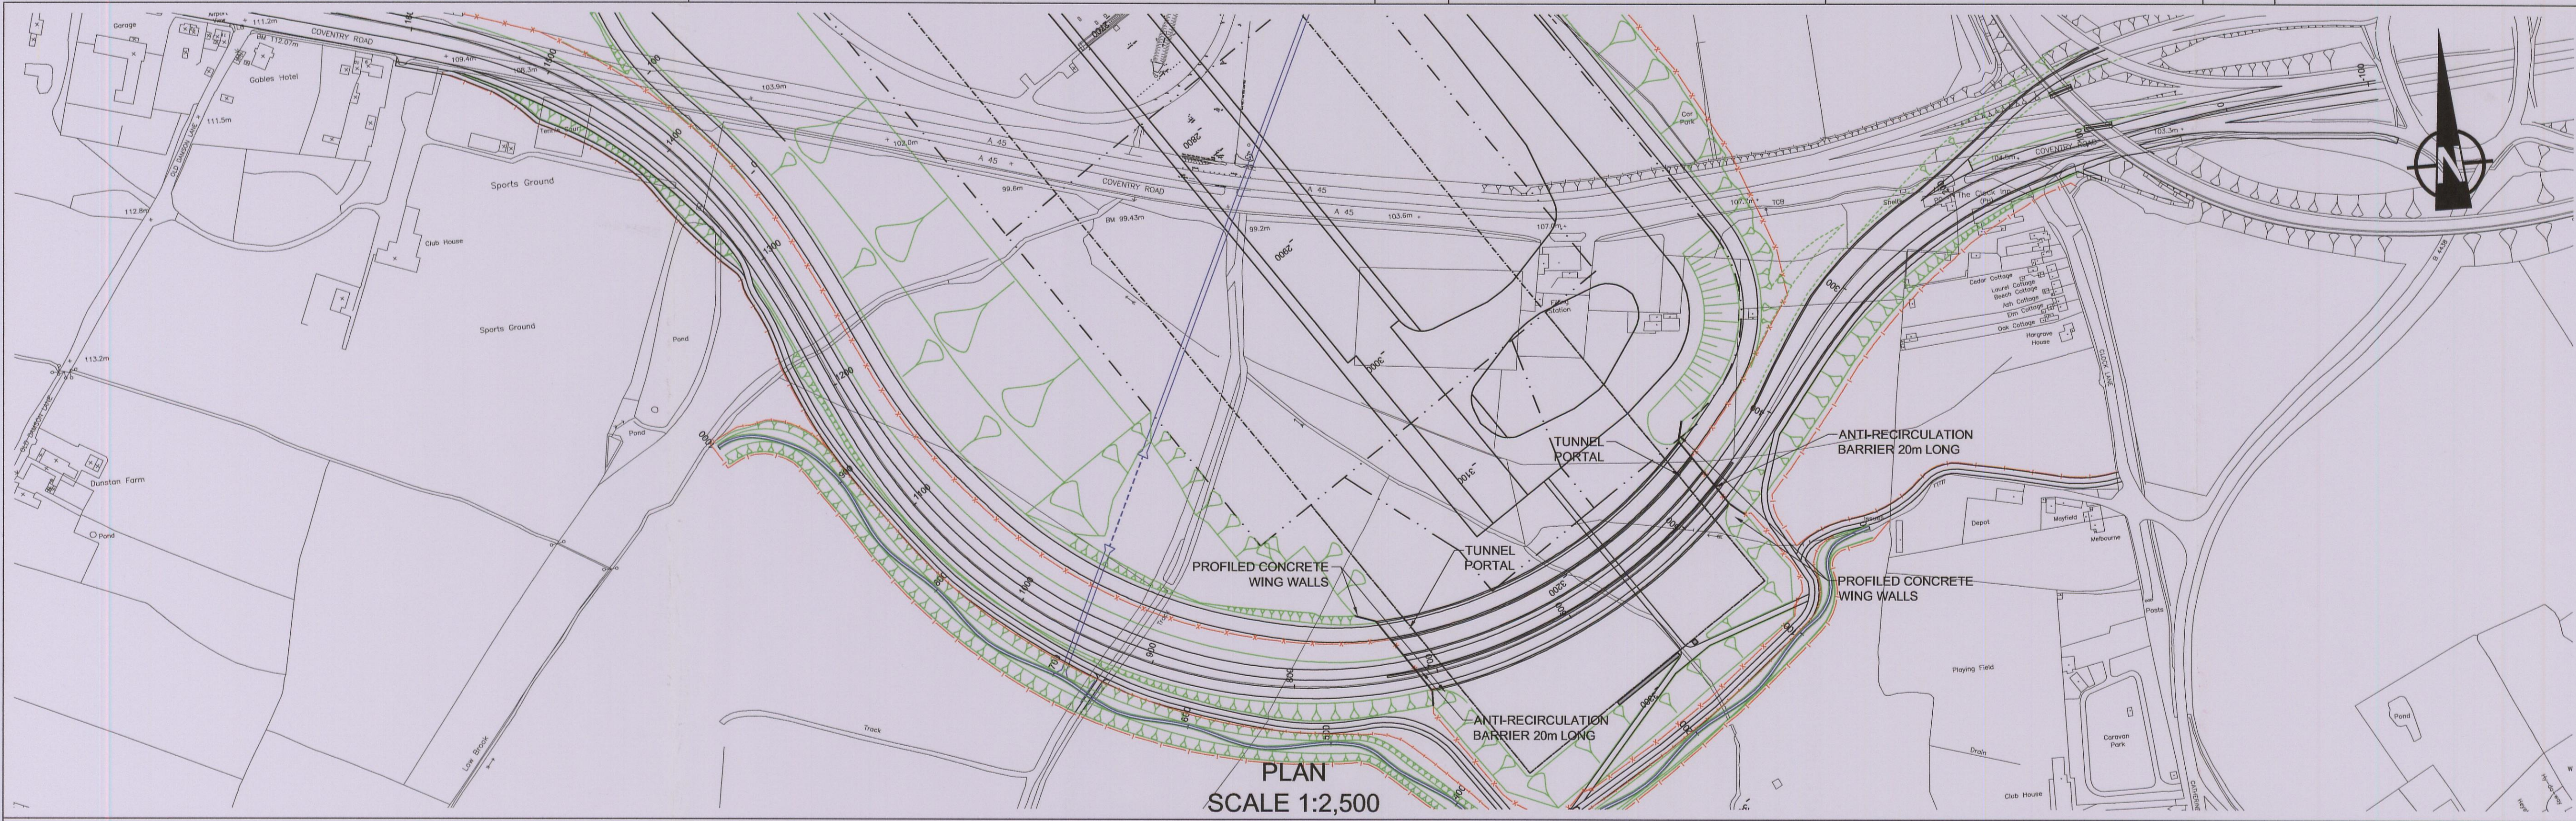

THIS DRAWING MAY BE USED ONLY FOR THE PURPOSE INTENDED AND ONLY WRITTEN DIMENSIONS SHALL BE USED


BIRMINGHAM
INTERNATIONAL AIRPORT

KEY


- AIRPORT SECURITY FENCE
- POST AND RAIL FENCE

NOTES

- TOPOGRAPHIC SURVEYS BY JPB SURVEYS (NOVEMBER 1994).
- REMAINING BACKGROUND FROM ORDNANCE SURVEY INFORMATION.

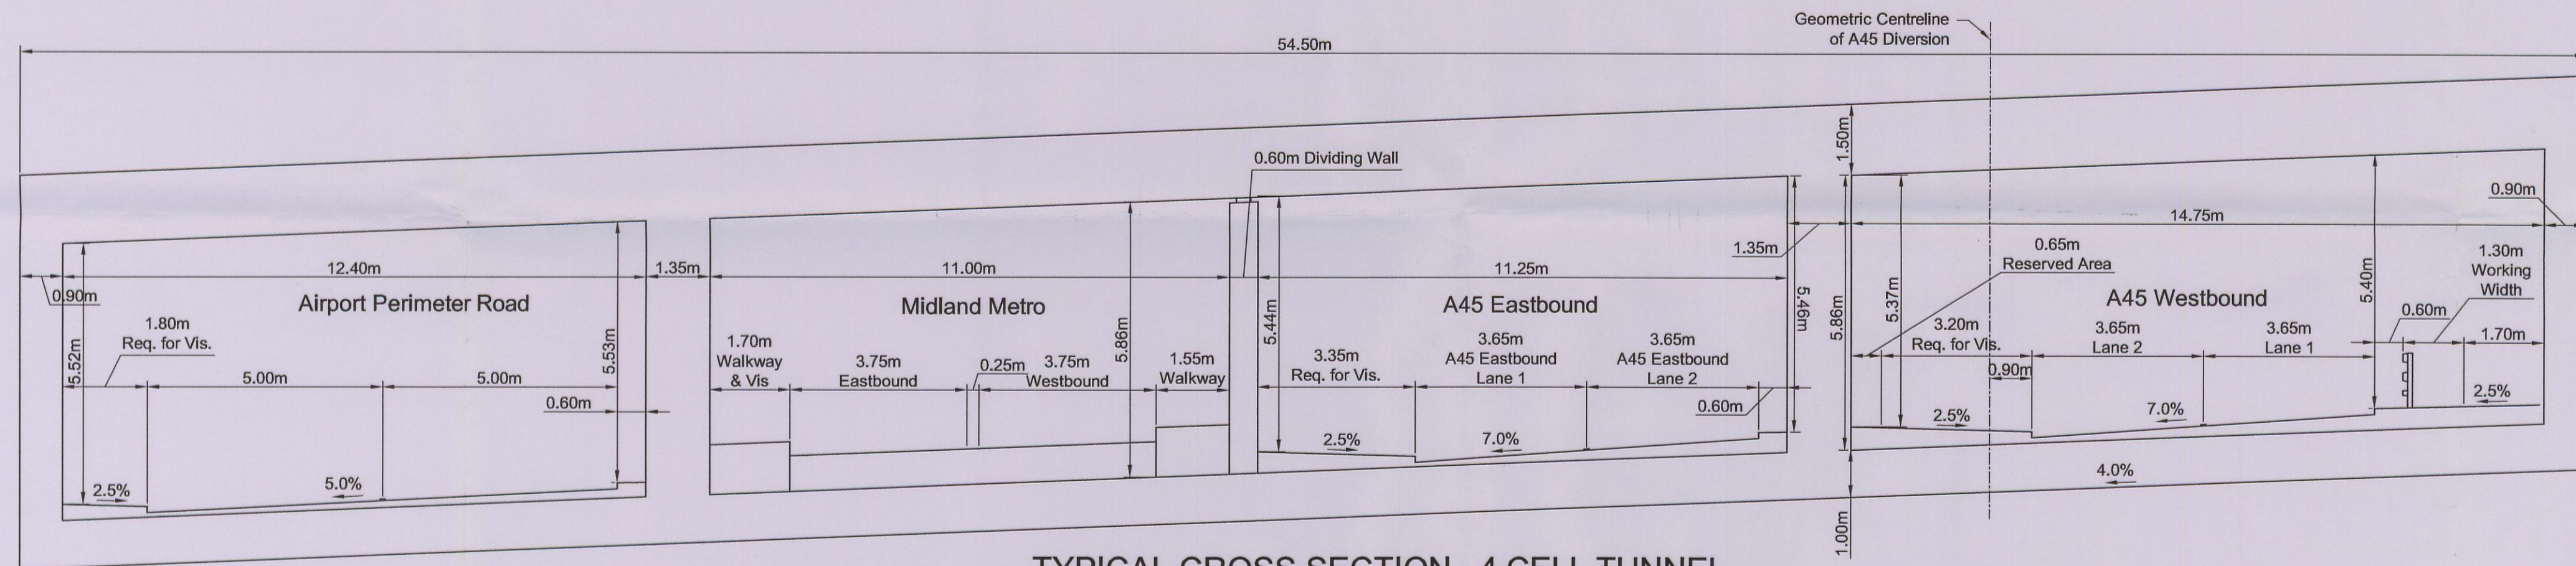

TYPICAL CROSS SECTION - 4 CELL TUNNEL
(VIEWED FROM WEST)
SCALE 1:100

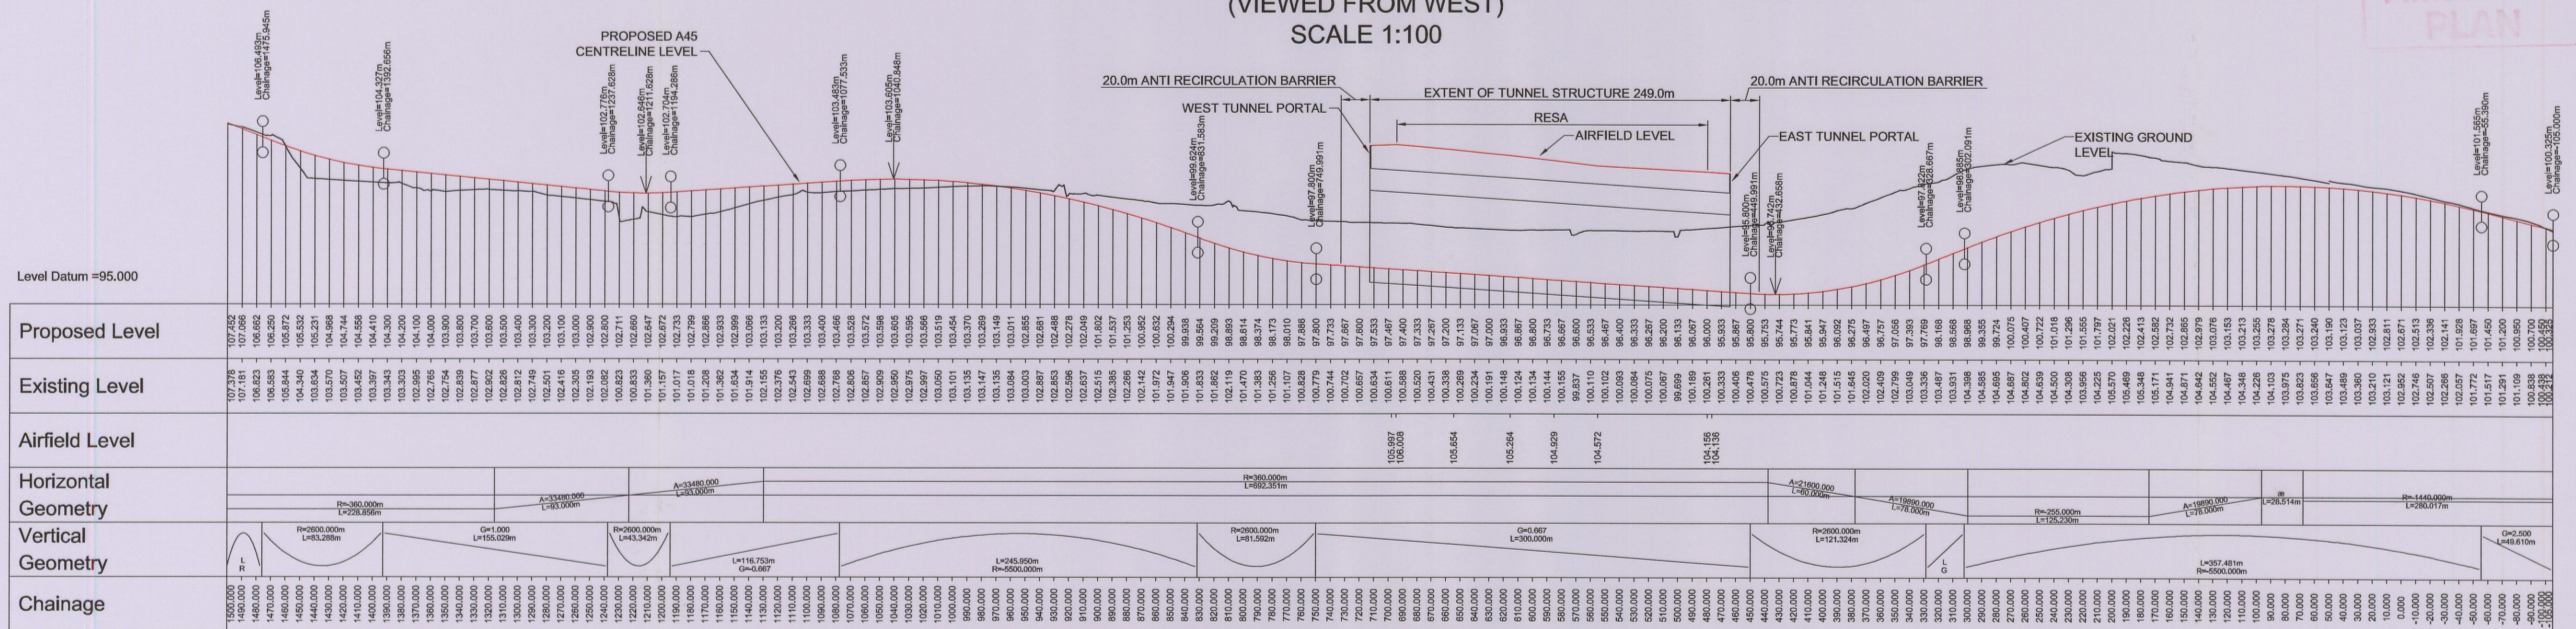

LONGITUDINAL SECTION
SCALE 1:2,500 Hz, 1:250 Vt.

Scott Wilson
RECEIVED
1 OCT 2004

TUNNEL CROSS SECTION AMENDED	SAW/AE	03.06.08	02
FIRST ISSUE	SAW/AE	20.12.07	01
Revision Details	By	Date	Suffix
	Check		

Drawing Status
PA - PLANNING

Job Title
BIRMINGHAM INTERNATIONAL AIRPORT

Drawing Title
A45 TUNNEL GENERAL ARRANGEMENT

Scale at A1	AS SHOWN	Design Office	TL
Drawn	SAW	Date	06.06.06
Stage 1 check	AIE	Date	06.06.06
Approved	A.Evans	Date	06.06.06

Scott Wilson
Pemberton House
Stafford Court, Stafford Park,
Telford, Shropshire, TF3 3AP
Telephone (01952) 235600
Fax (01952) 235650
www.scottwilson.com

Status Drawing Number
PAD110704/PA/19

Rev
02